




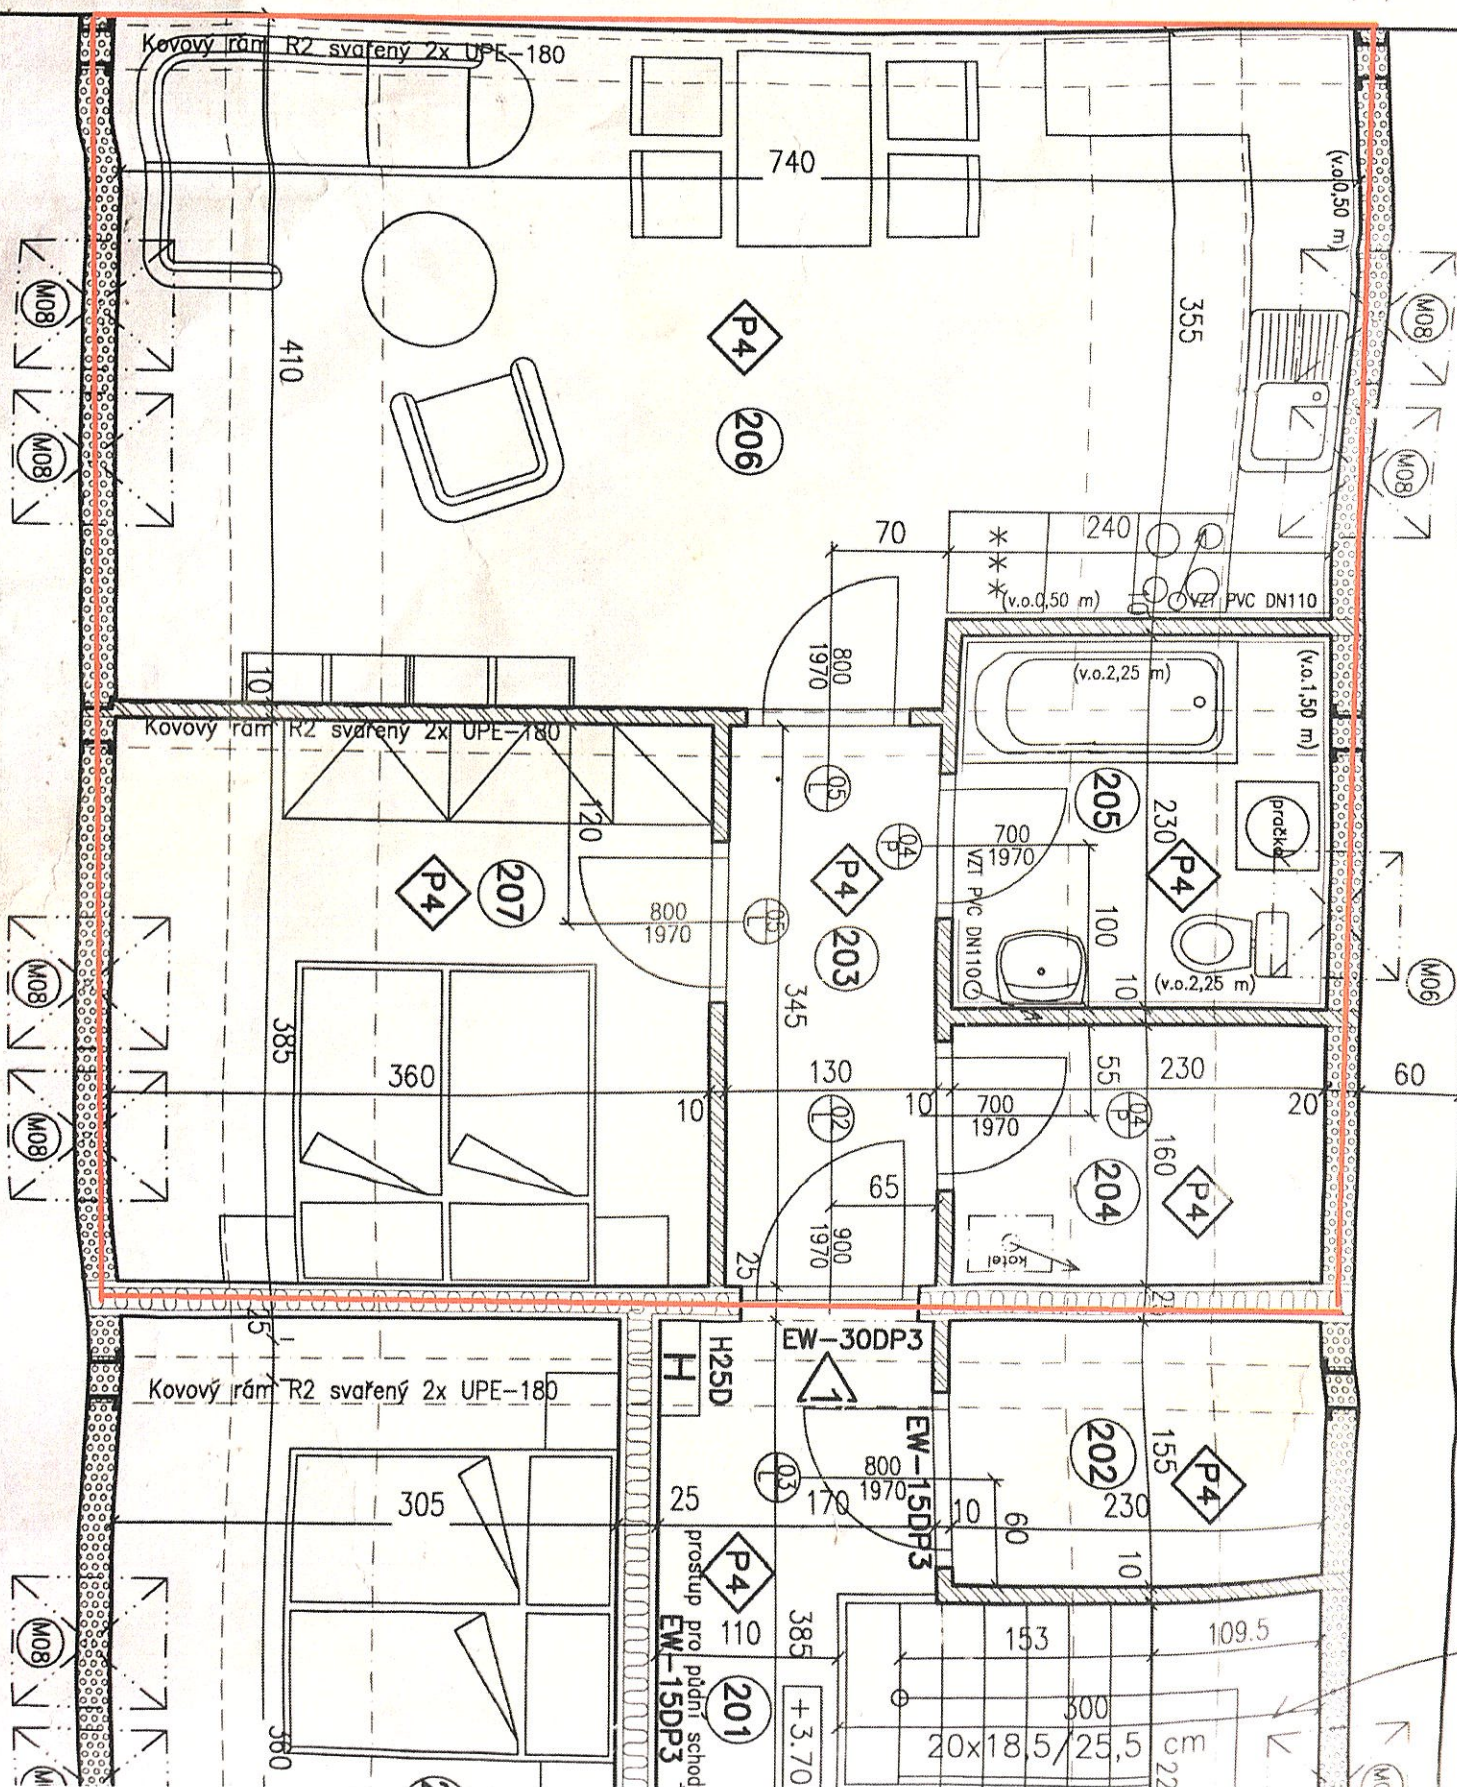

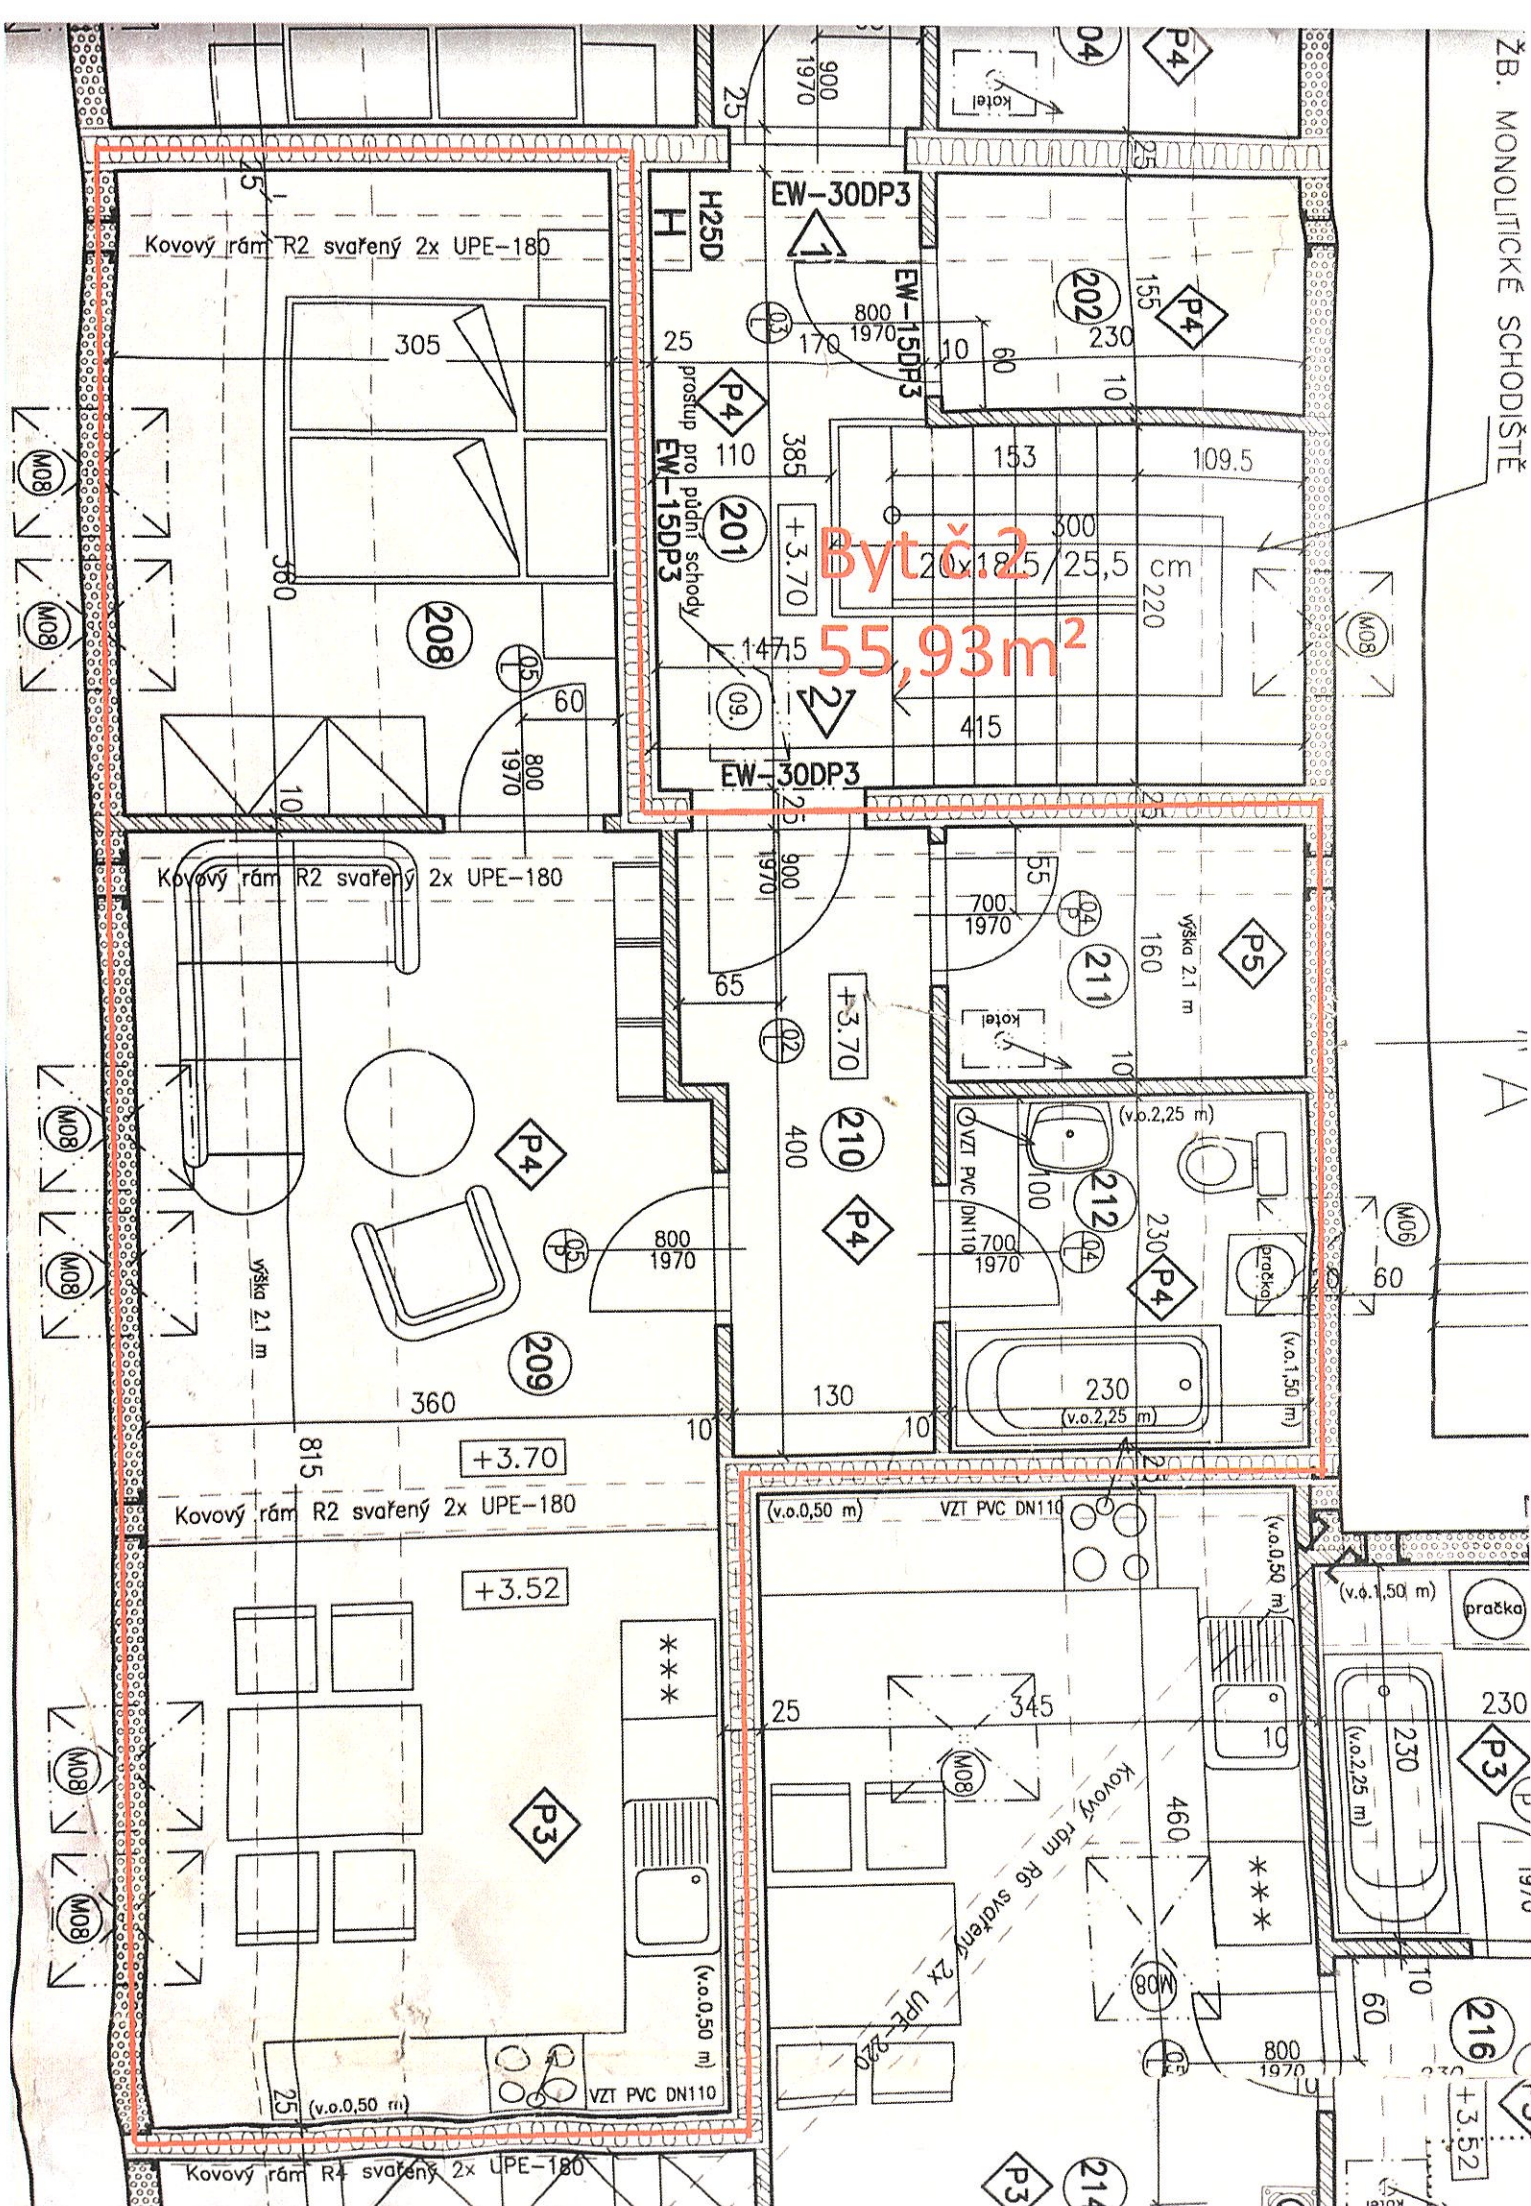

Byt č.3
58,25m²

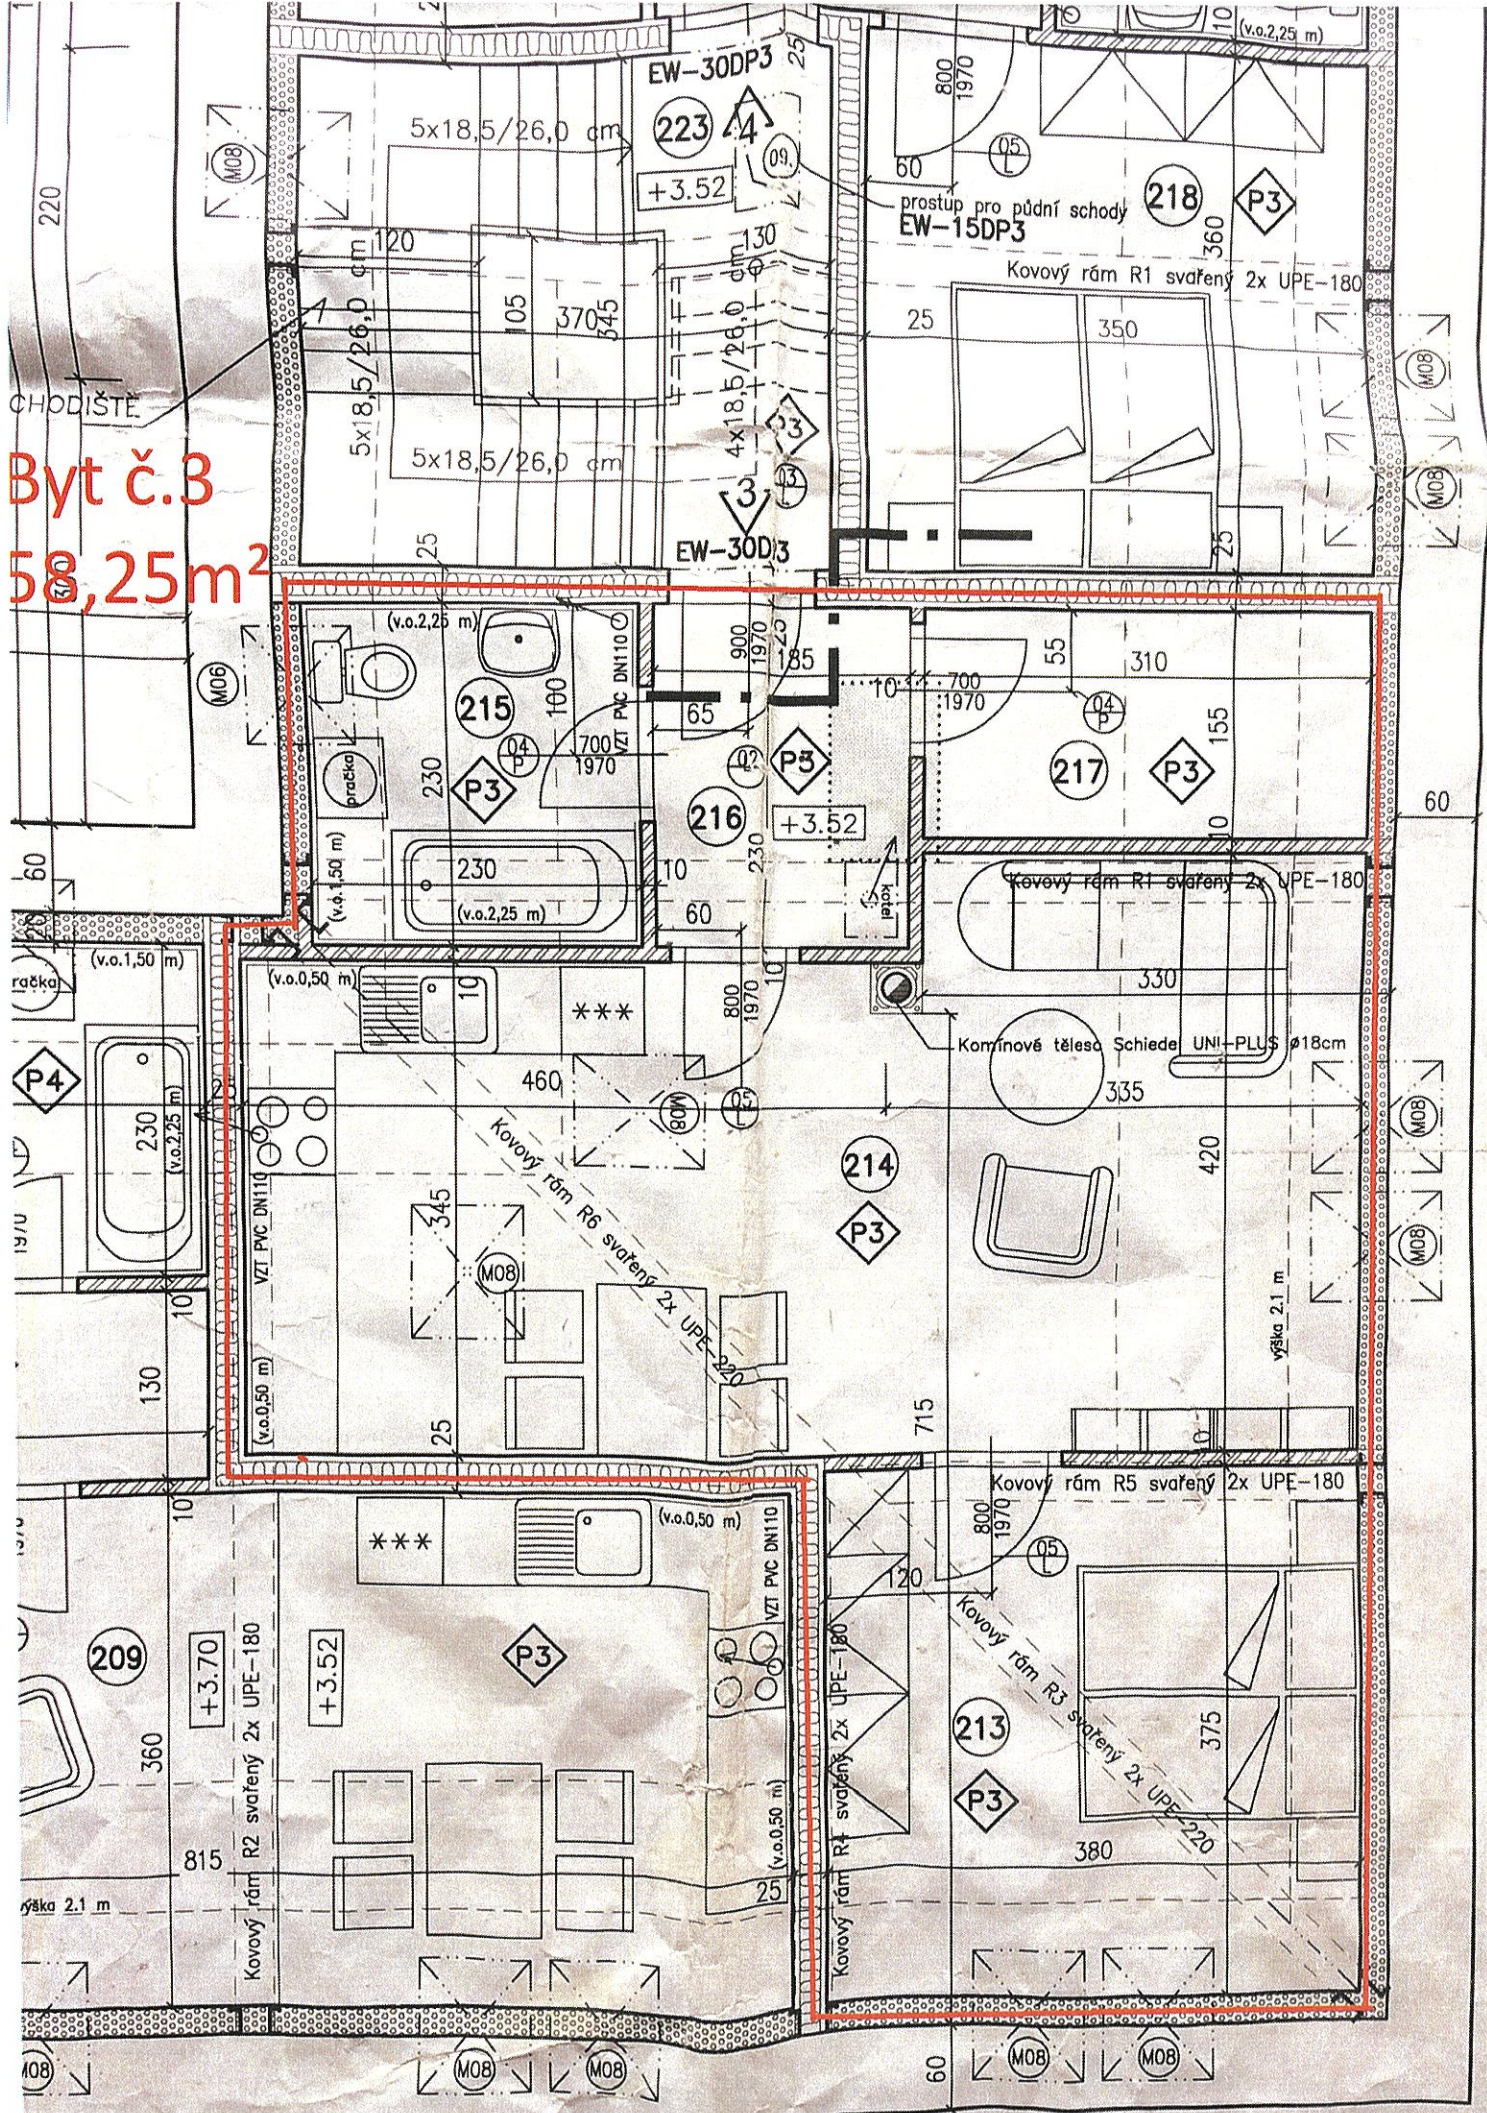

54,95m²

